



# Oakwood Subdivision Athens, Texas

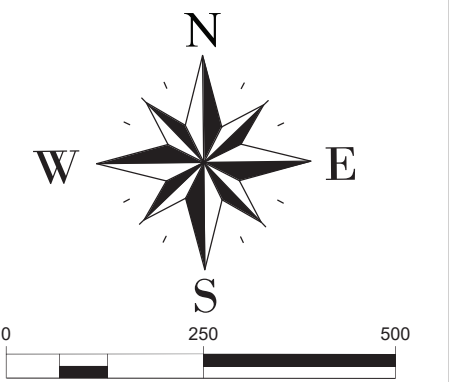

Lake Athens

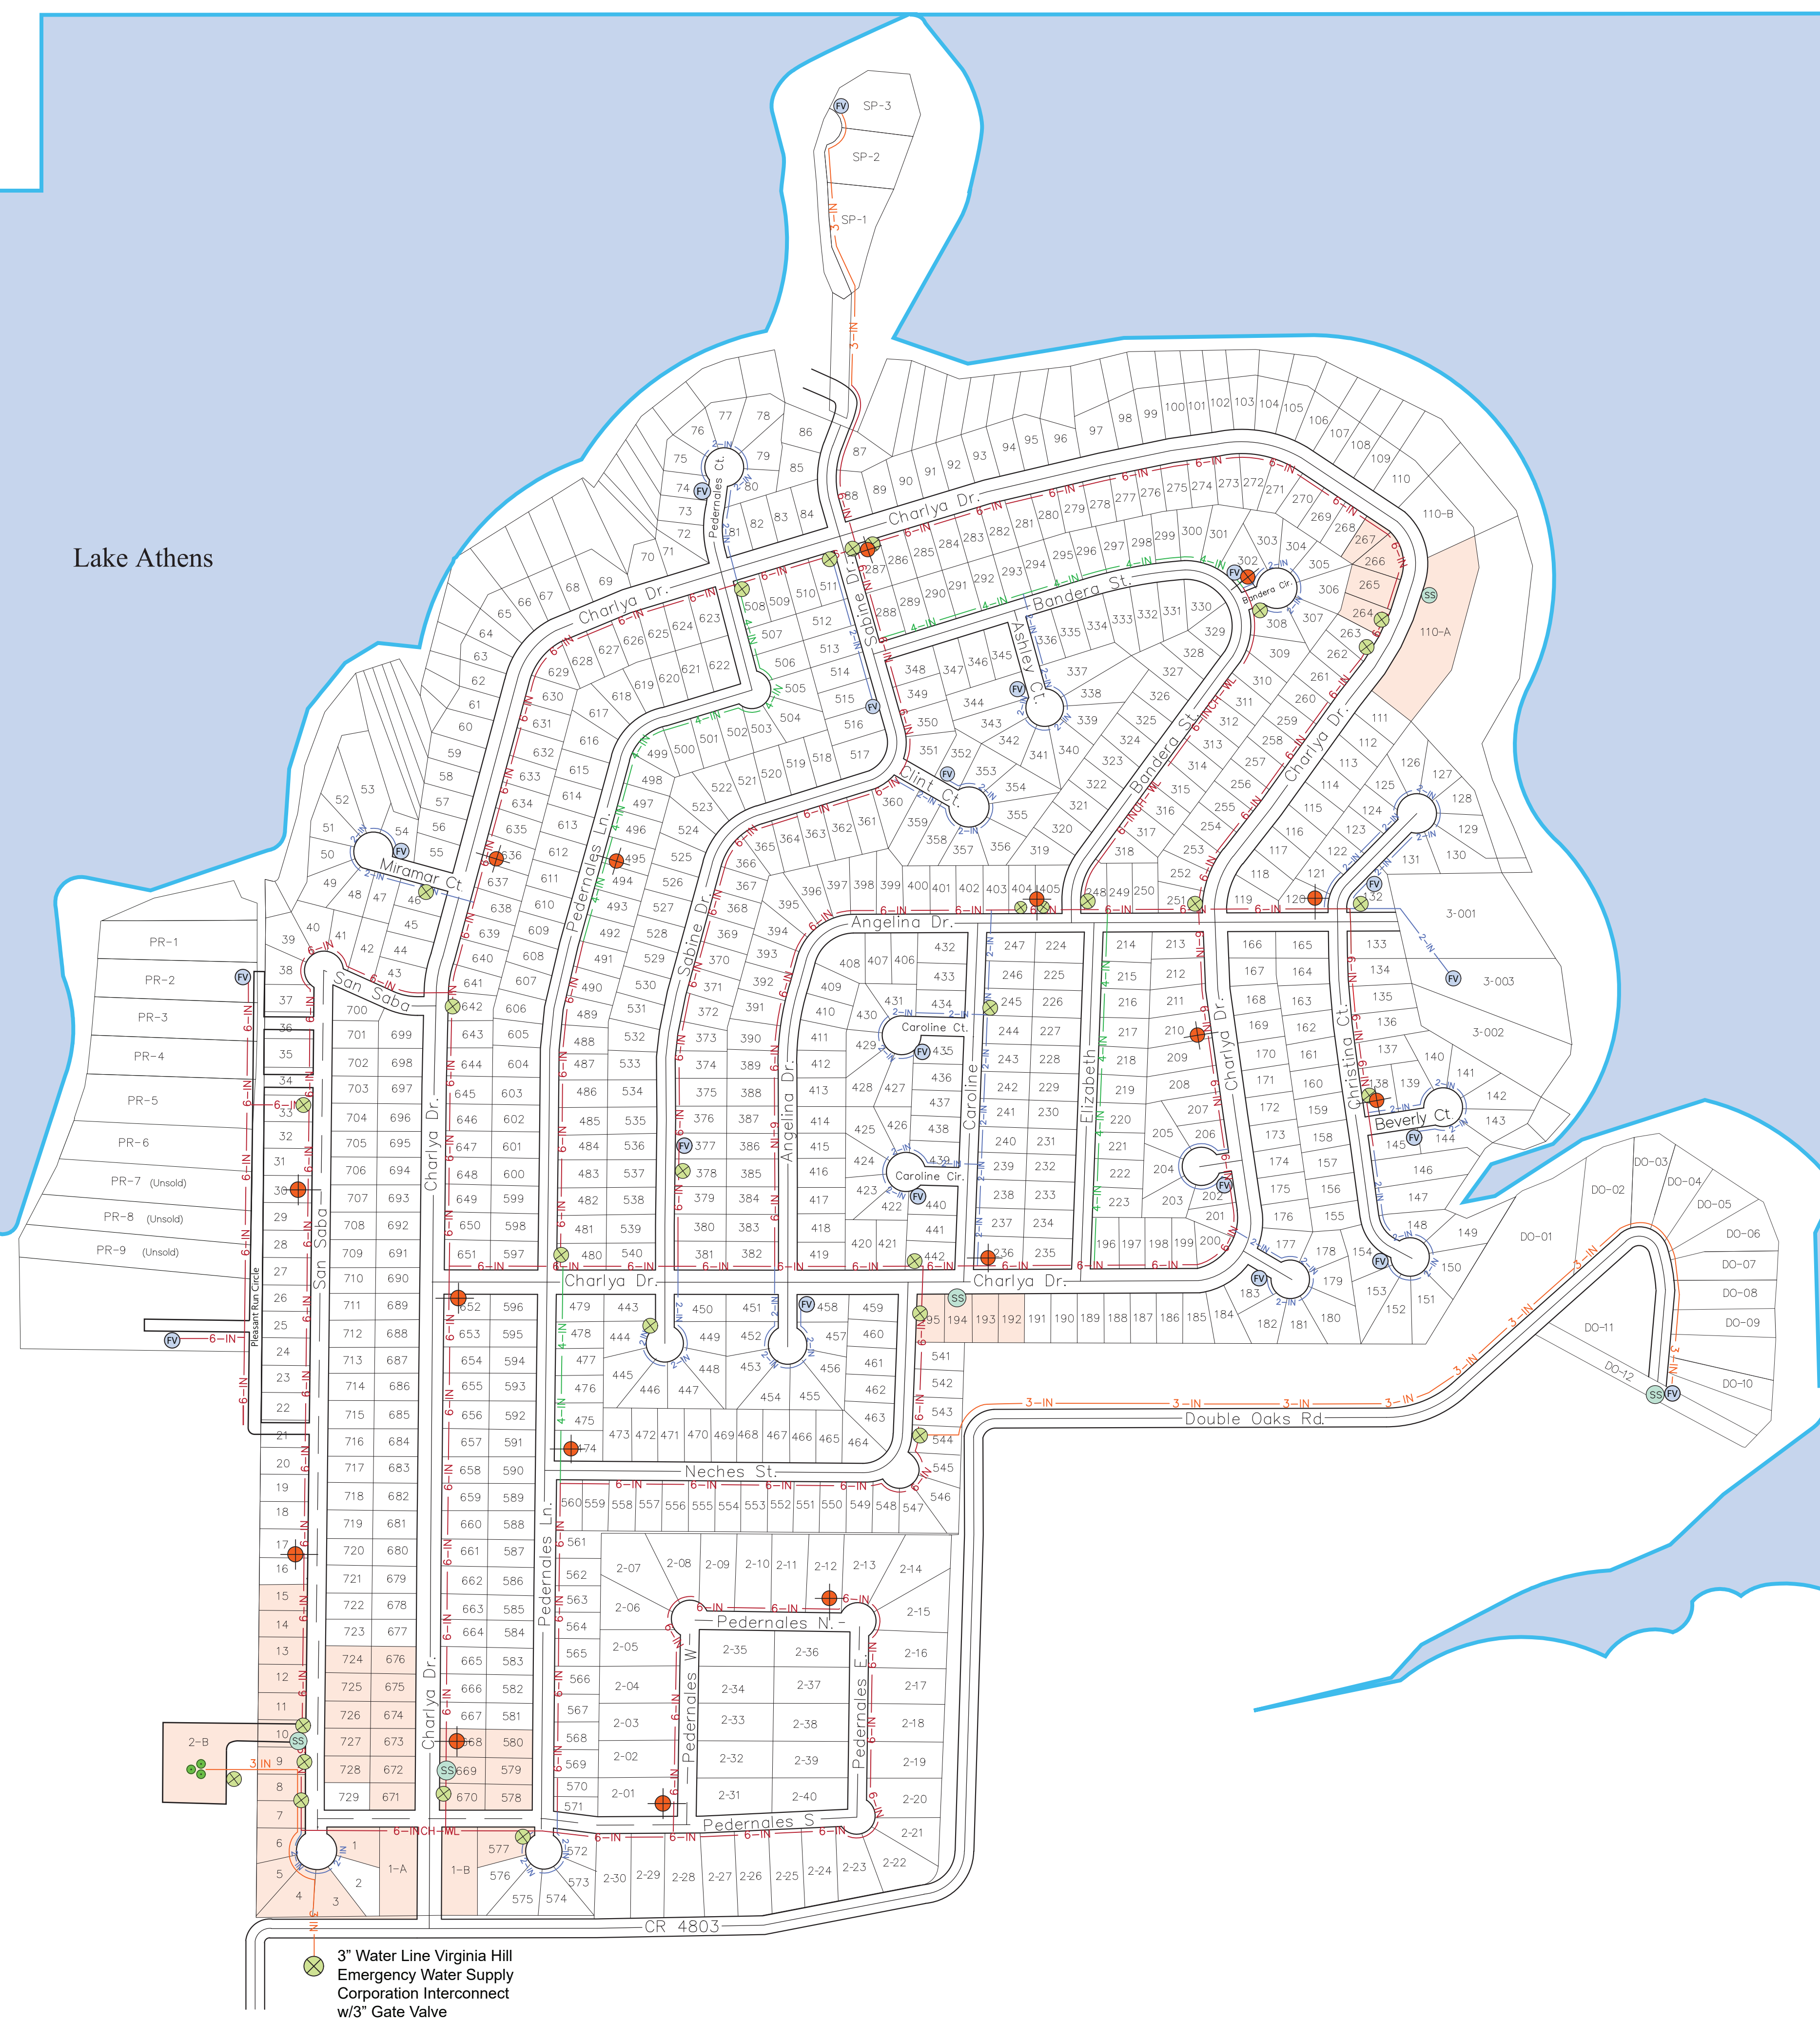

### Legend

- 2-IN — 2-IN — 2" Water Line
- 3-IN — 3-IN — 3" Water Line
- 4-IN — 4-IN — 4" Water Line
- 6-IN — 6-IN — 6" Water Line
- Ground Storage Tank
- FV Flush Valve
- X Water Shut Off Valve
- SS Sample Site
- Fire Hydrant
- POA Owned

3" Water Line Virginia Hill  
Emergency Water Supply  
Corporation Interconnect  
w/3" Gate Valve

**F**  
RENTRESS  
ENGINEERING, LLC  
Civil Engineering Consultants

102 W. Tyler St.  
Athens, TX 75751  
Texas Board of Professional  
Engineers Firm Registration Number  
F.19794

Revision 09-10-2024  
MASTER PLAN Oakwood Subdivision Water Map\_4.ai